




notas e obs.

1.8B - DESIGNAÇÃO DE LOTE

□ - LIMITE DE LOTE

*7*  
 Anexo II  
*fb*

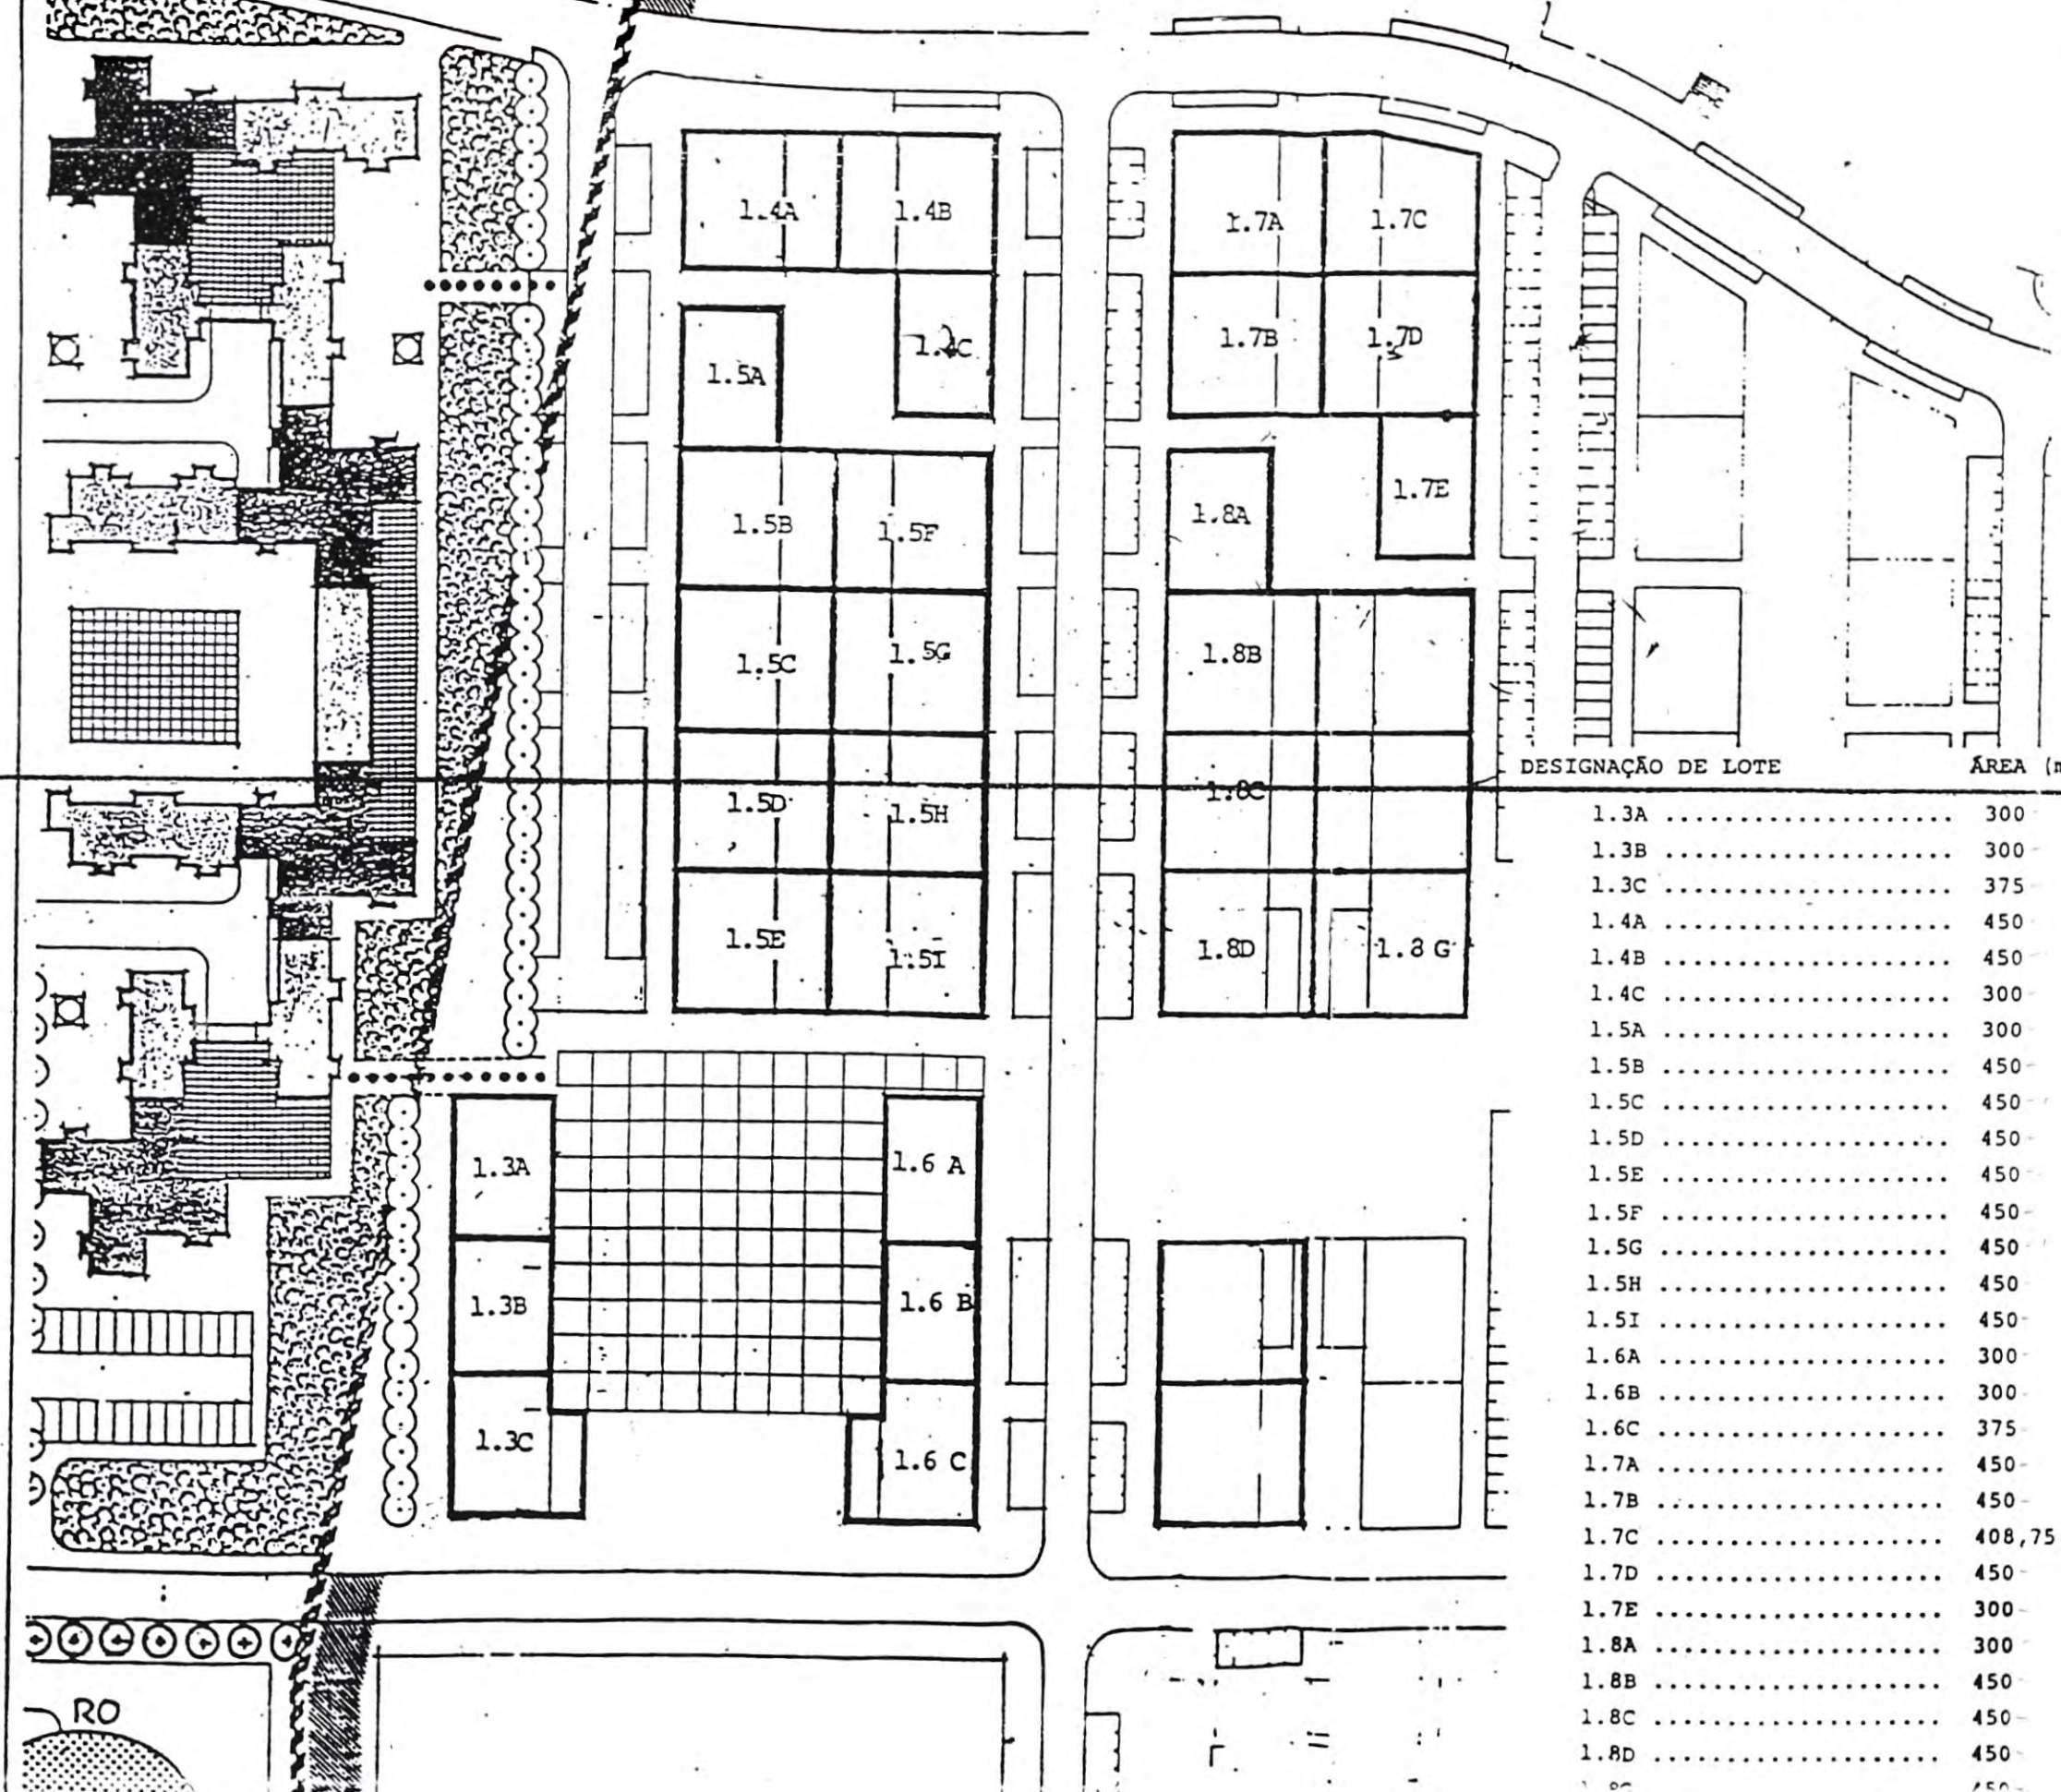

DESIGNAÇÃO DE LOTE                      ÁREA (m<sup>2</sup>)

1.3A	300
1.3B	300
1.3C	375
1.4A	450
1.4B	450
1.4C	300
1.5A	300
1.5B	450
1.5C	450
1.5D	450
1.5E	450
1.5F	450
1.5G	450
1.5H	450
1.5I	450
1.6A	300
1.6B	300
1.6C	375
1.7A	450
1.7B	450
1.7C	408,75
1.7D	450
1.7E	300
1.8A	300
1.8B	450
1.8C	450
1.8D	450
1.8E	450

estudo  
 LOTEAMENTO URBANO INTEGRADO  
 NA ZONA NASCENTE DA QUARTEIRA

contem  
 PLANTA DE LOTEAMENTO

escala 1/1000                      data JULHO 93

